


BUILDING NO -02  
FRIST FLOOR

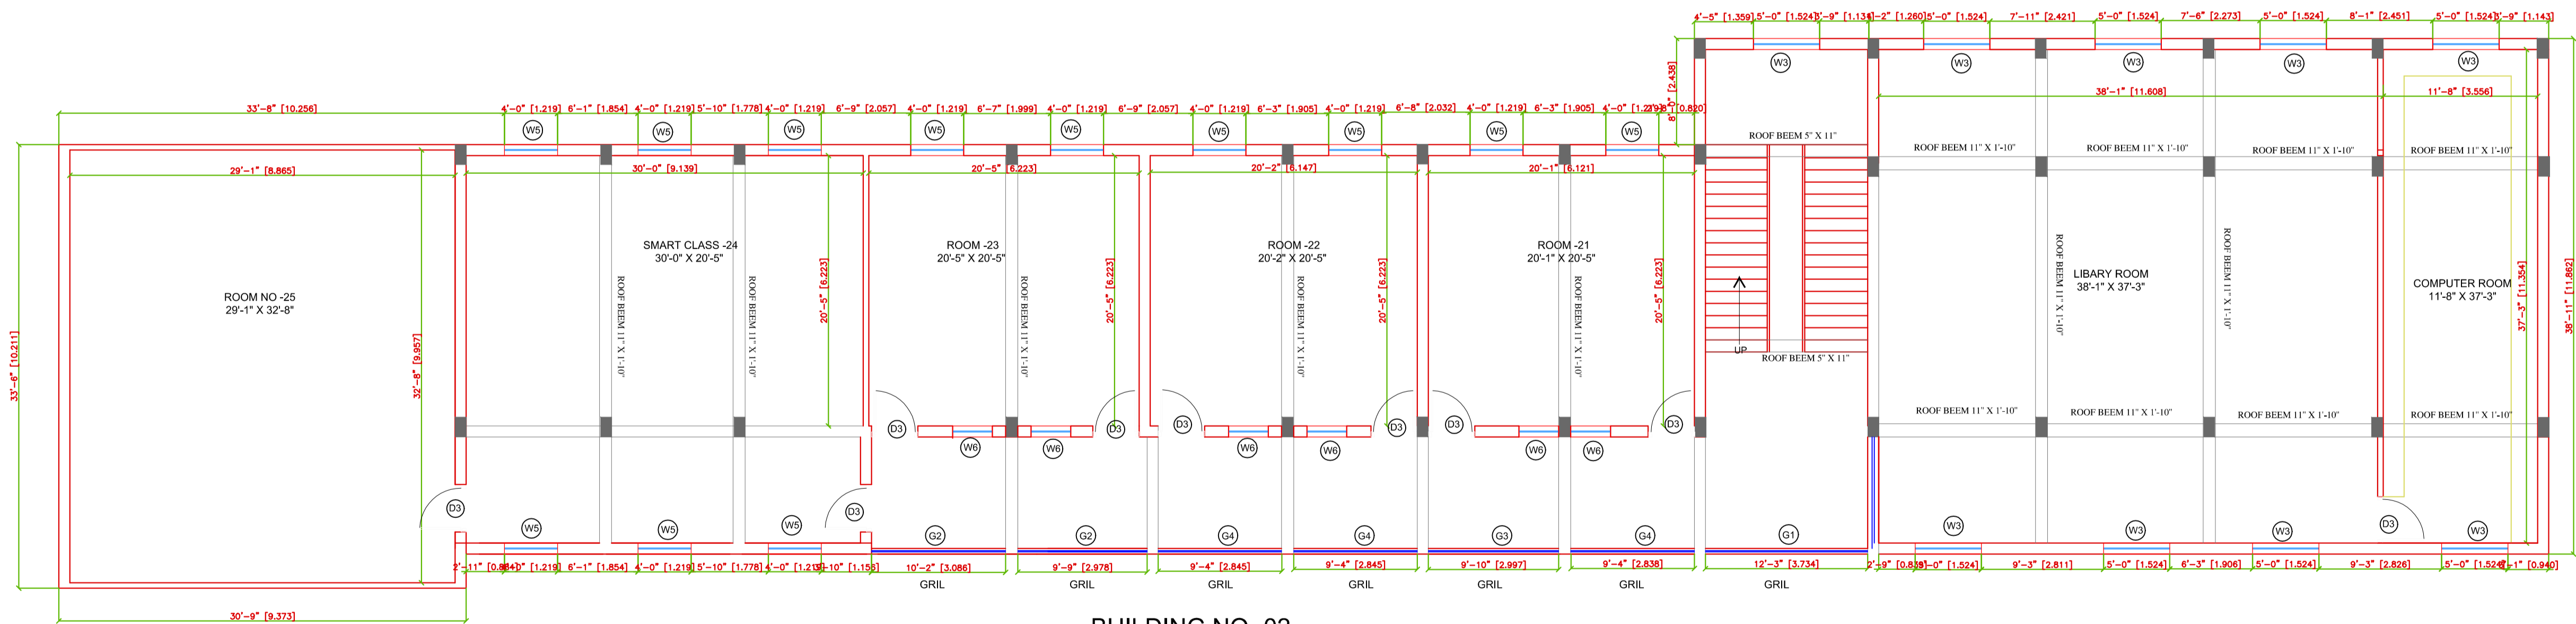

BUILDING NO -02  
SECOND FLOOR

DOOR - WINDOW SCHEDULE			
NAME	SIZE (W X H)	SILL LVL.	LINTEL LVL.
G1	12'-4\"	---	8'-6\"
G2	12'-0\"	---	8'-6\"
G3	11'-11\"	---	8'-6\"
G4	9'-7\"	---	8'-6\"
G5	7'-5\"	---	8'-6\"
D1	4'-0\"	---	7'-0\"
D2	3'-7\"	---	7'-0\"
D3	3'-6\"	---	7'-0\"
D4	3'-3\"	---	7'-0\"
D5	3'-0\"	---	7'-0\"
D6	2'-6\"	---	7'-0\"
W1	6'-0\"	3'-0\"	7'-0\"
W2	5'-4\"	3'-0\"	7'-0\"
W3	5'-0\"	3'-0\"	7'-0\"
W4	4'-11\"	3'-0\"	7'-0\"
W5	4'-0\"	3'-0\"	7'-0\"
W6	3'-0\"	3'-0\"	7'-0\"
V1	2'-0\"	5'-0\"	7'-0\"

THIS DRAWING HAS NOT BEEN PUBLISHED AND IS THE SOLE PROPERTY OF VASHNAVI CONSULTING ENGINEER. IT IS TO BE USED ONLY FOR THE PROJECT AND NOT TO BE REPRODUCED OR TRANSMITTED IN ANY FORM OR BY ANY MEANS, ELECTRONIC OR MECHANICAL, INCLUDING PHOTOCOPYING, RECORDING, OR BY ANY INFORMATION STORAGE AND RETRIEVAL SYSTEM. WITHOUT PERMISSION IN WRITING FROM VASHNAVI CONSULTING ENGINEER, ANY REPRODUCTION OR TRANSMISSION IS STRICTLY PROHIBITED.

ALL DIMENSIONS ARE IN MILLIMETER UNLESS OTHERWISE SPECIFIED.

PROJECT	SURIYA COLLEGE BUILDING NO-2		
STATUS	ARCHITECTURE DRAWING	REVISION	80
		ISSUED	26-01-2026
DRAWING TITLE	BUILDING -2 FLOOR PLANS		
DWG NO.	2026R2PL-01		
SCALE	NTS	SHEET SIZE	A3 : 420 X 297
		SHEET	1 OF 1

**Vashnavi Consulting Engineer**  
424/B Ashok nagar, Road No.-6,  
E-mail - vashnaviconsultingengineer@gmail.com  
MOB-99304806239,9835995145