





ELEVATION- A

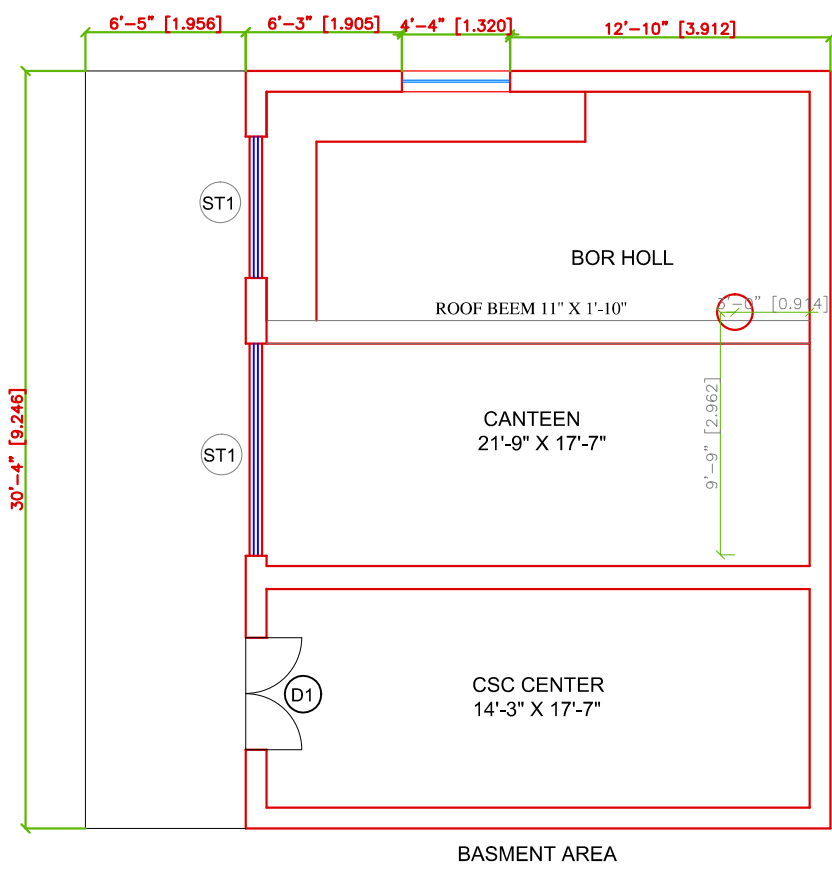

BASMENT AREA

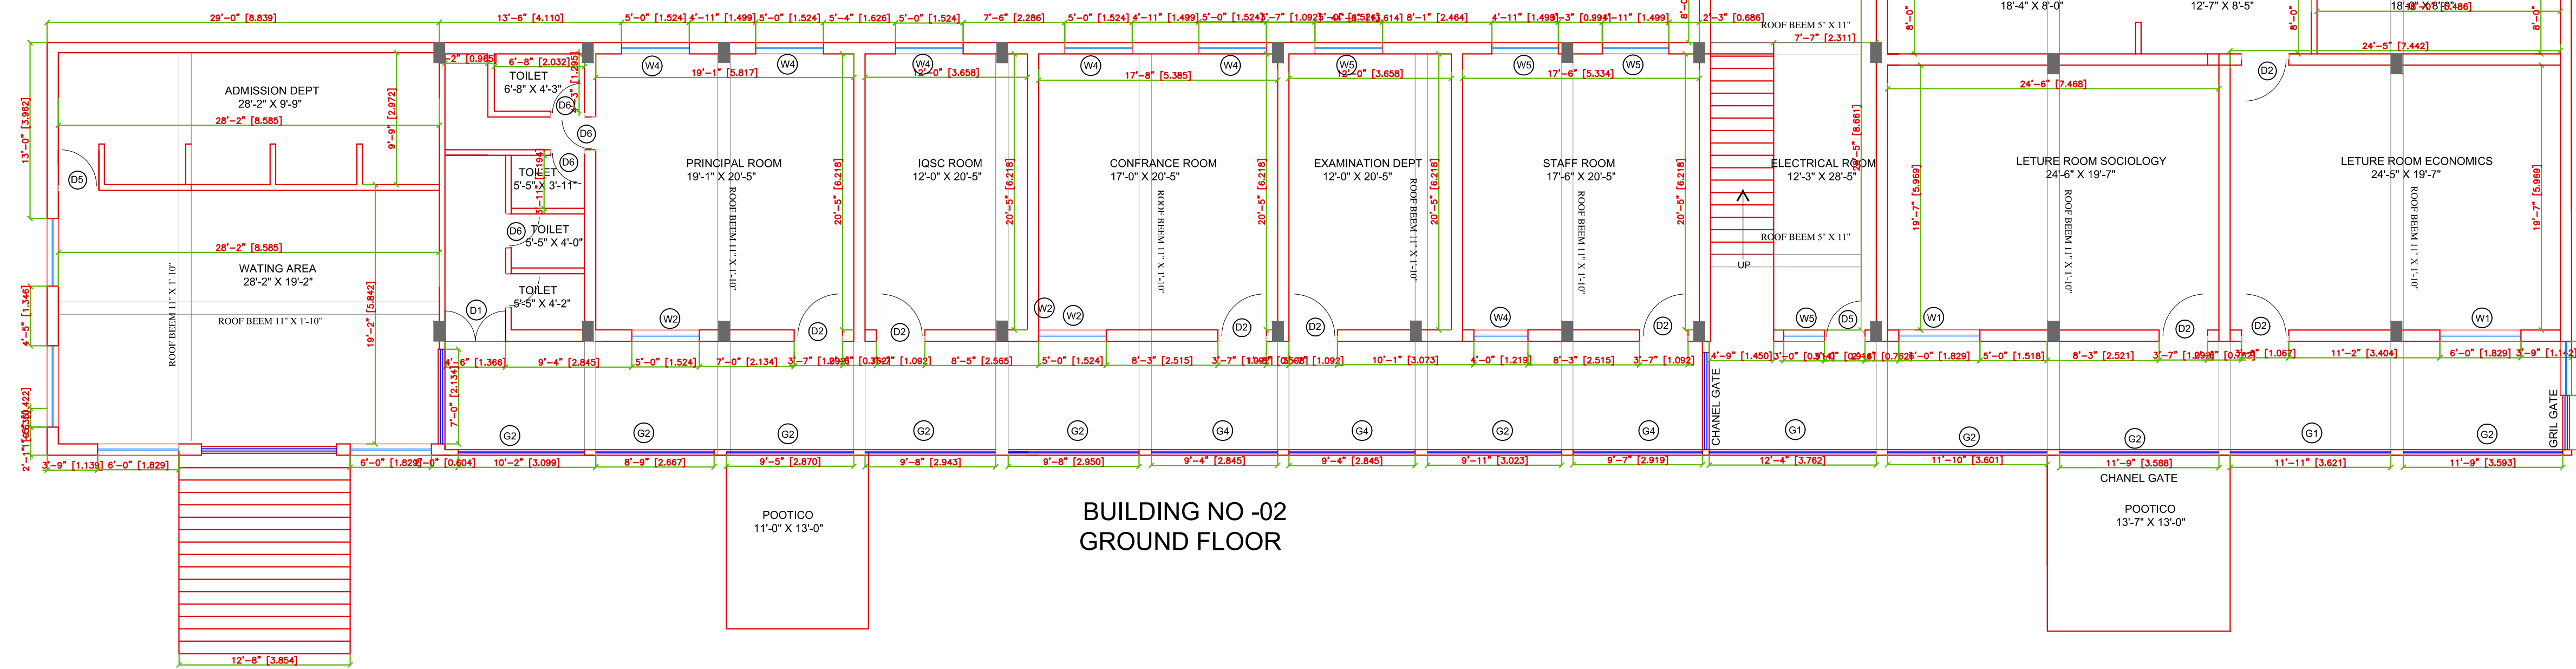

BUILDING NO-02
GROUND FLOOR

DOOR - WINDOW SCHEDULE				
NAME	SIZE (W X H)	SILL LVL.	LINTEL LVL.	
G1	12'-4" X 4'-3"	---	8'-6"	
G2	12'-0" X 4'-3"	---	8'-6"	
G3	11'-11" X 4'-3"	---	8'-6"	
G4	9'-7" X 4'-3"	---	8'-6"	
G5	8'-11" X 4'-3"	---	8'-6"	
D1	7'-5" X 4'-3"	---	8'-6"	
D2	4'-0" X 6'-10"	---	7'-0"	
D3	3'-7" X 6'-8"	---	7'-0"	
D4	3'-6" X 6'-10"	---	7'-0"	
D5	3'-3" X 6'-10"	---	7'-0"	
D6	2'-4" X 6'-10"	---	7'-0"	
W1	6'-0" X 3'-5"	3'-0"	7'-0"	
W2	5'-4" X 3'-5"	3'-0"	7'-0"	
W3	5'-0" X 3'-5"	3'-0"	7'-0"	
W4	4'-11" X 3'-5"	3'-0"	7'-0"	
W5	4'-0" X 3'-5"	3'-0"	7'-0"	
W6	3'-0" X 3'-5"	3'-0"	7'-0"	
V1	2'-0" X 2'-0"	5'-0"	7'-0"	

THIS DRAWING HAS NOT BEEN PUBLISHED AND IS THE SOLE PROPERTY OF VASHNAVI CONSULTING ENGINEER. IT IS TO BE USED ONLY FOR THE PROJECT AND NOT FOR ANY OTHER PURPOSE. ANY REUSE OR MODIFICATION OF THIS DRAWING WITHOUT THE WRITTEN PERMISSION OF VASHNAVI CONSULTING ENGINEER IS STRICTLY PROHIBITED. THE USER SHALL BE RESPONSIBLE FOR ANY CONSEQUENCES ARISING FROM THE USE OF THIS DRAWING. ALL DIMENSIONS ARE IN MILLIMETER UNLESS OTHERWISE SPECIFIED.

PROJECT	SURIYA COLLAGE BUILDING NO-2		
STATUS	ARCHITECTURE DRAWING	REVISION	R0
DRAWING TITLE	BUILDING -2 FLOOR PLANS		
DWG NO.	2026/02/PL-01	SHEET SIZE	A3 - 420 X 297
SCALE	NTS	SHEET NO.	1 OF 1
Vashnavi Consulting Engineer 424/B Ashok nagar, Road No.-6 E-mail:- vashnavi.consultingengineer@gmail.com MOB-09304806239,9835995145			